



SW ISLAND DETAIL
(1" = 10')

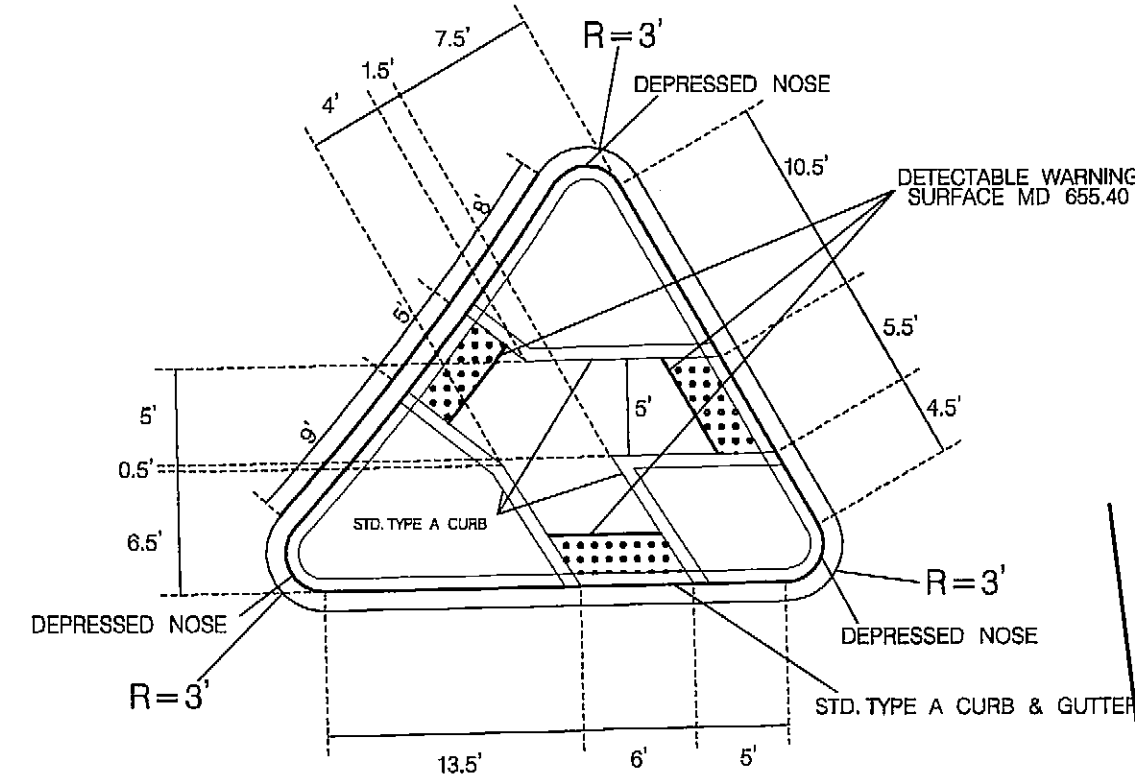


PROPOSED SIGNAL EQUIPMENT LAYOUT


NW ISLAND DETAIL
(1" = 10')

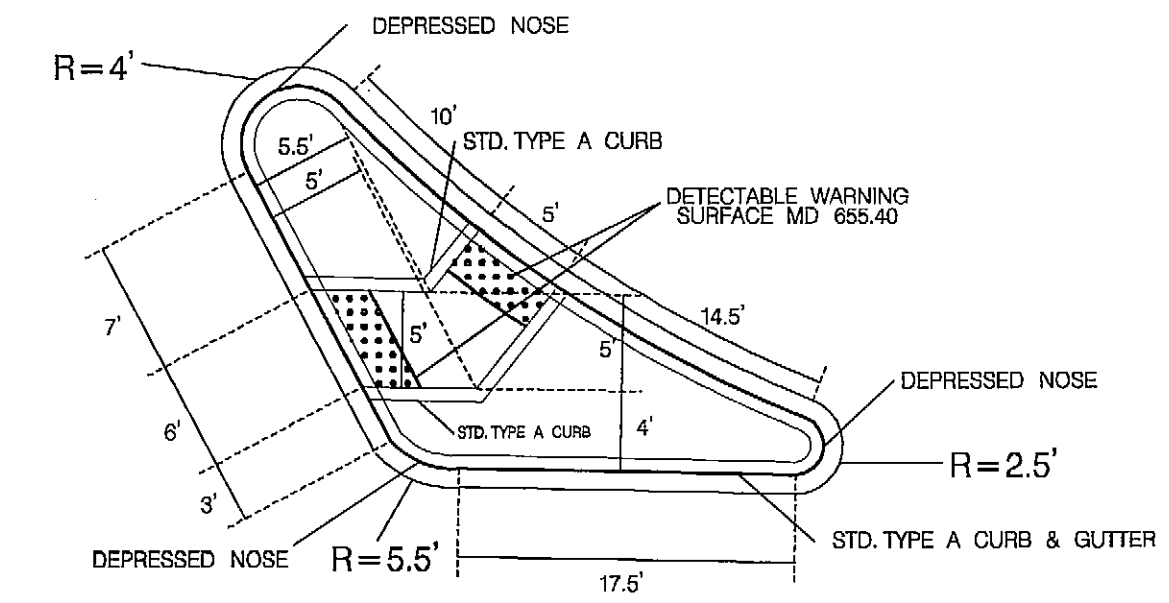

NE ISLAND DETAIL
(1" = 10')

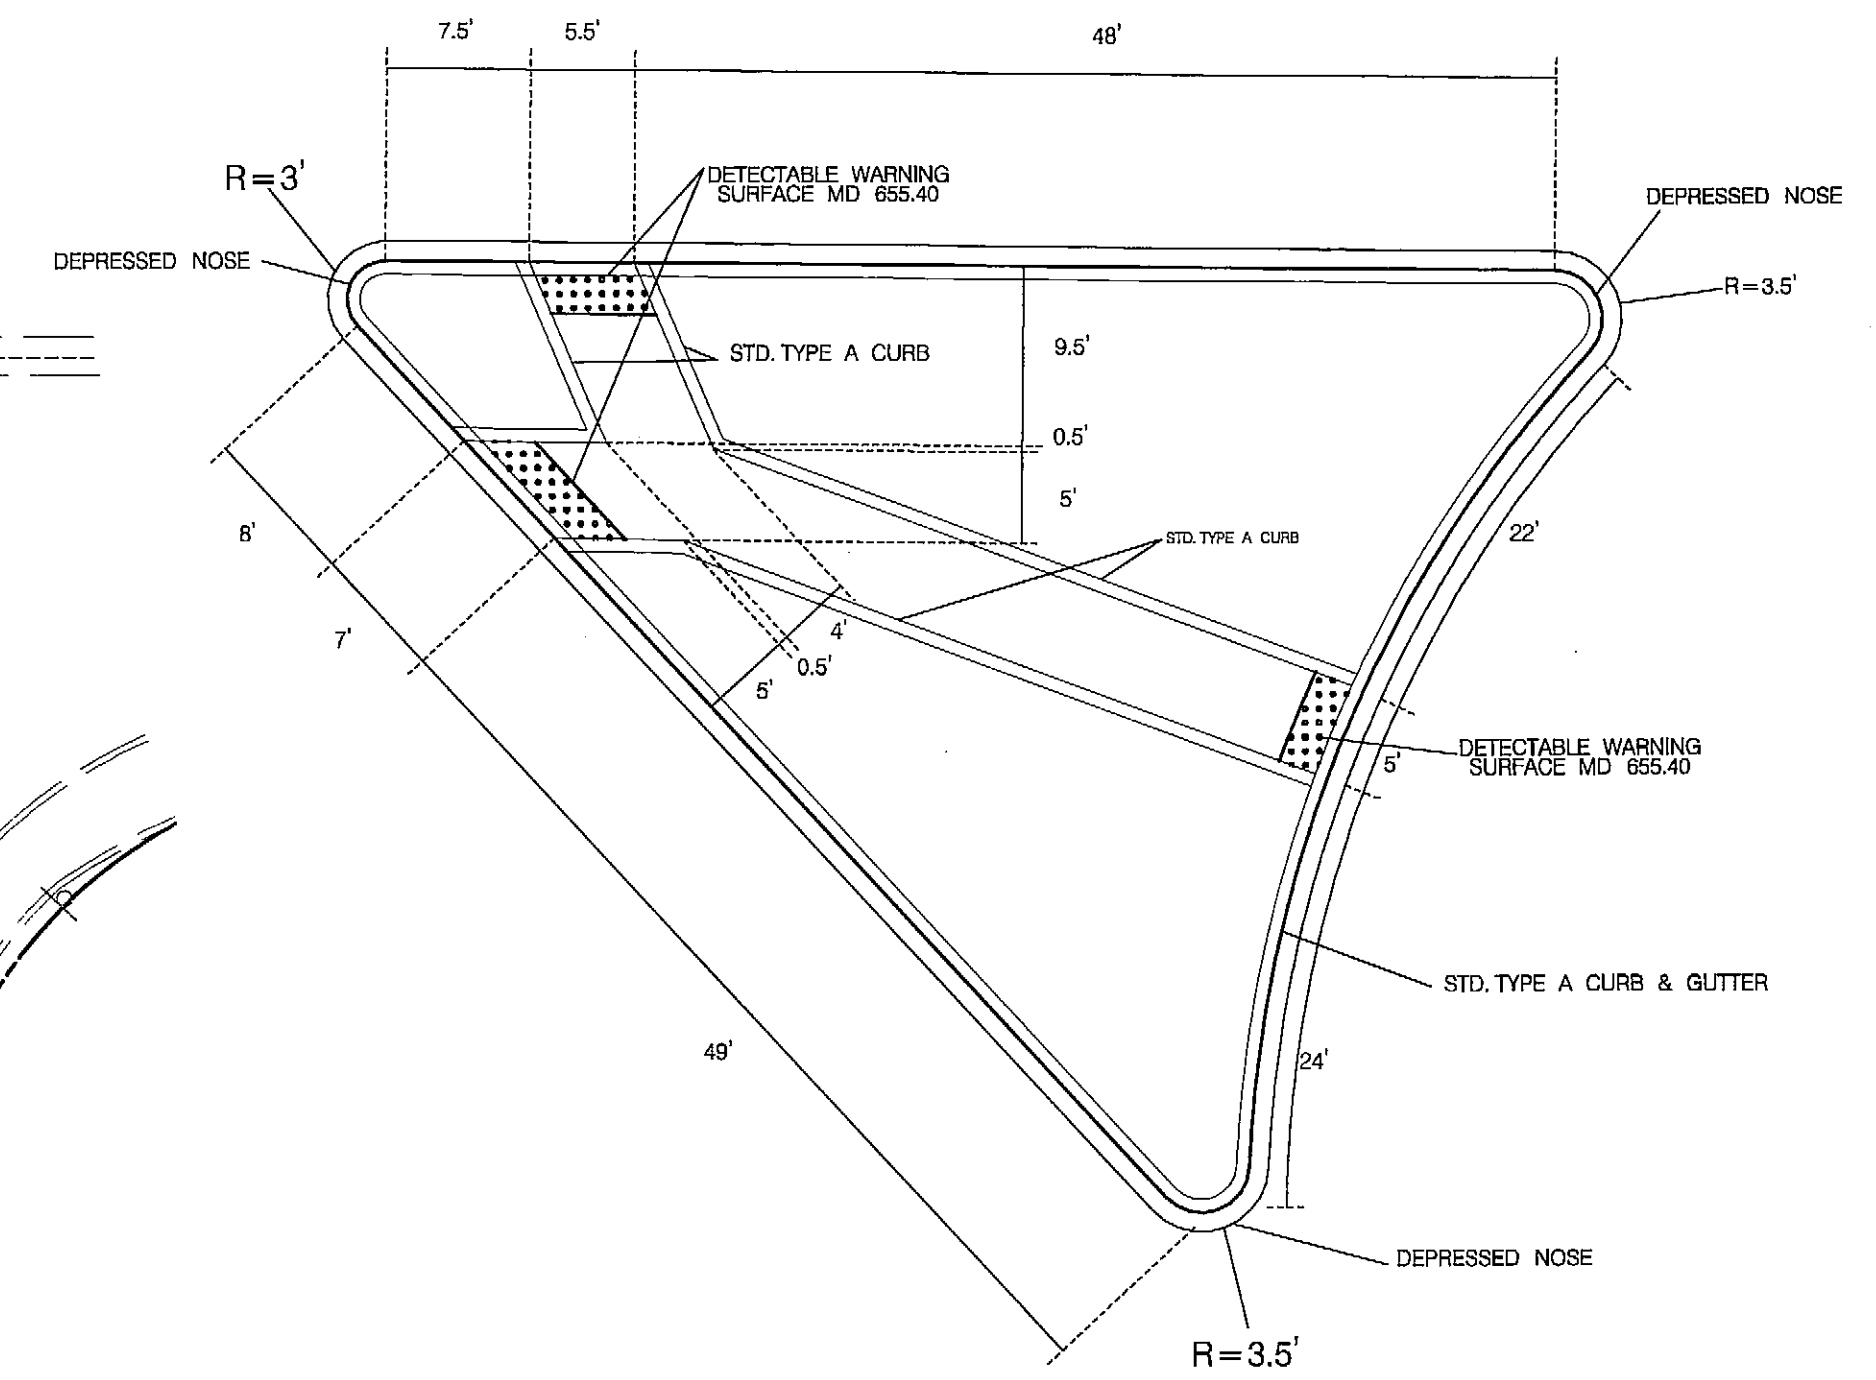

SE ISLAND DETAIL
(1" = 10')

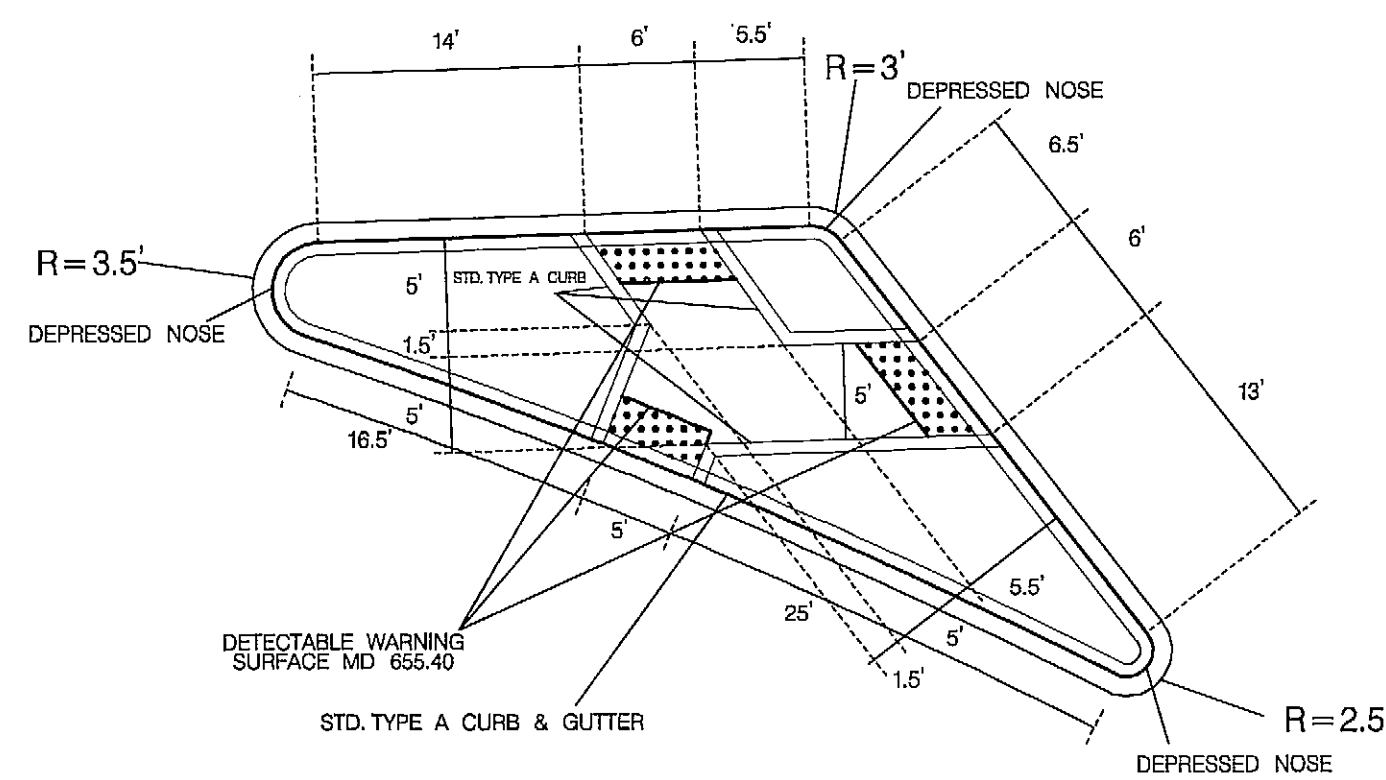

SHA STATE OF MARYLAND DEPARTMENT OF TRANSPORTATION STATE HIGHWAY ADMINISTRATION OFFICE OF TRAFFIC & SAFETY TRAFFIC ENGINEERING DESIGN DIVISION MD 650 (NEW HAMPSHIRE AVENUE) AT MD 410 (EAST-WEST HIGHWAY /ETHAN ALLAN AVENUE) Takoma Park, MD		
GENERAL INFORMATION - 02		
SCALE 1" = 20' ADVERTISED DATE 10/20/09 CONTRACT NO. PG7426177		
DESIGNED BY MCG	COUNTY PRINCE GEORGE'S	
DRAWN BY MCG	LOGMILE 16065000.81	
CHECKED BY BAB	TIMS NO. J938	
F.A.P. NO.	TOD NO.	
TS NO. 319D-GI-2	DRAWING SG-05 OF 05	SHEET NO. 05 OF 05